



Location ID	Groundwater Elevation (ft)
MW-1	52.67
MW-2	54.12
MW-3	50.60
MW-4	49.88
MW-5S	47.32
PW-1	18.17

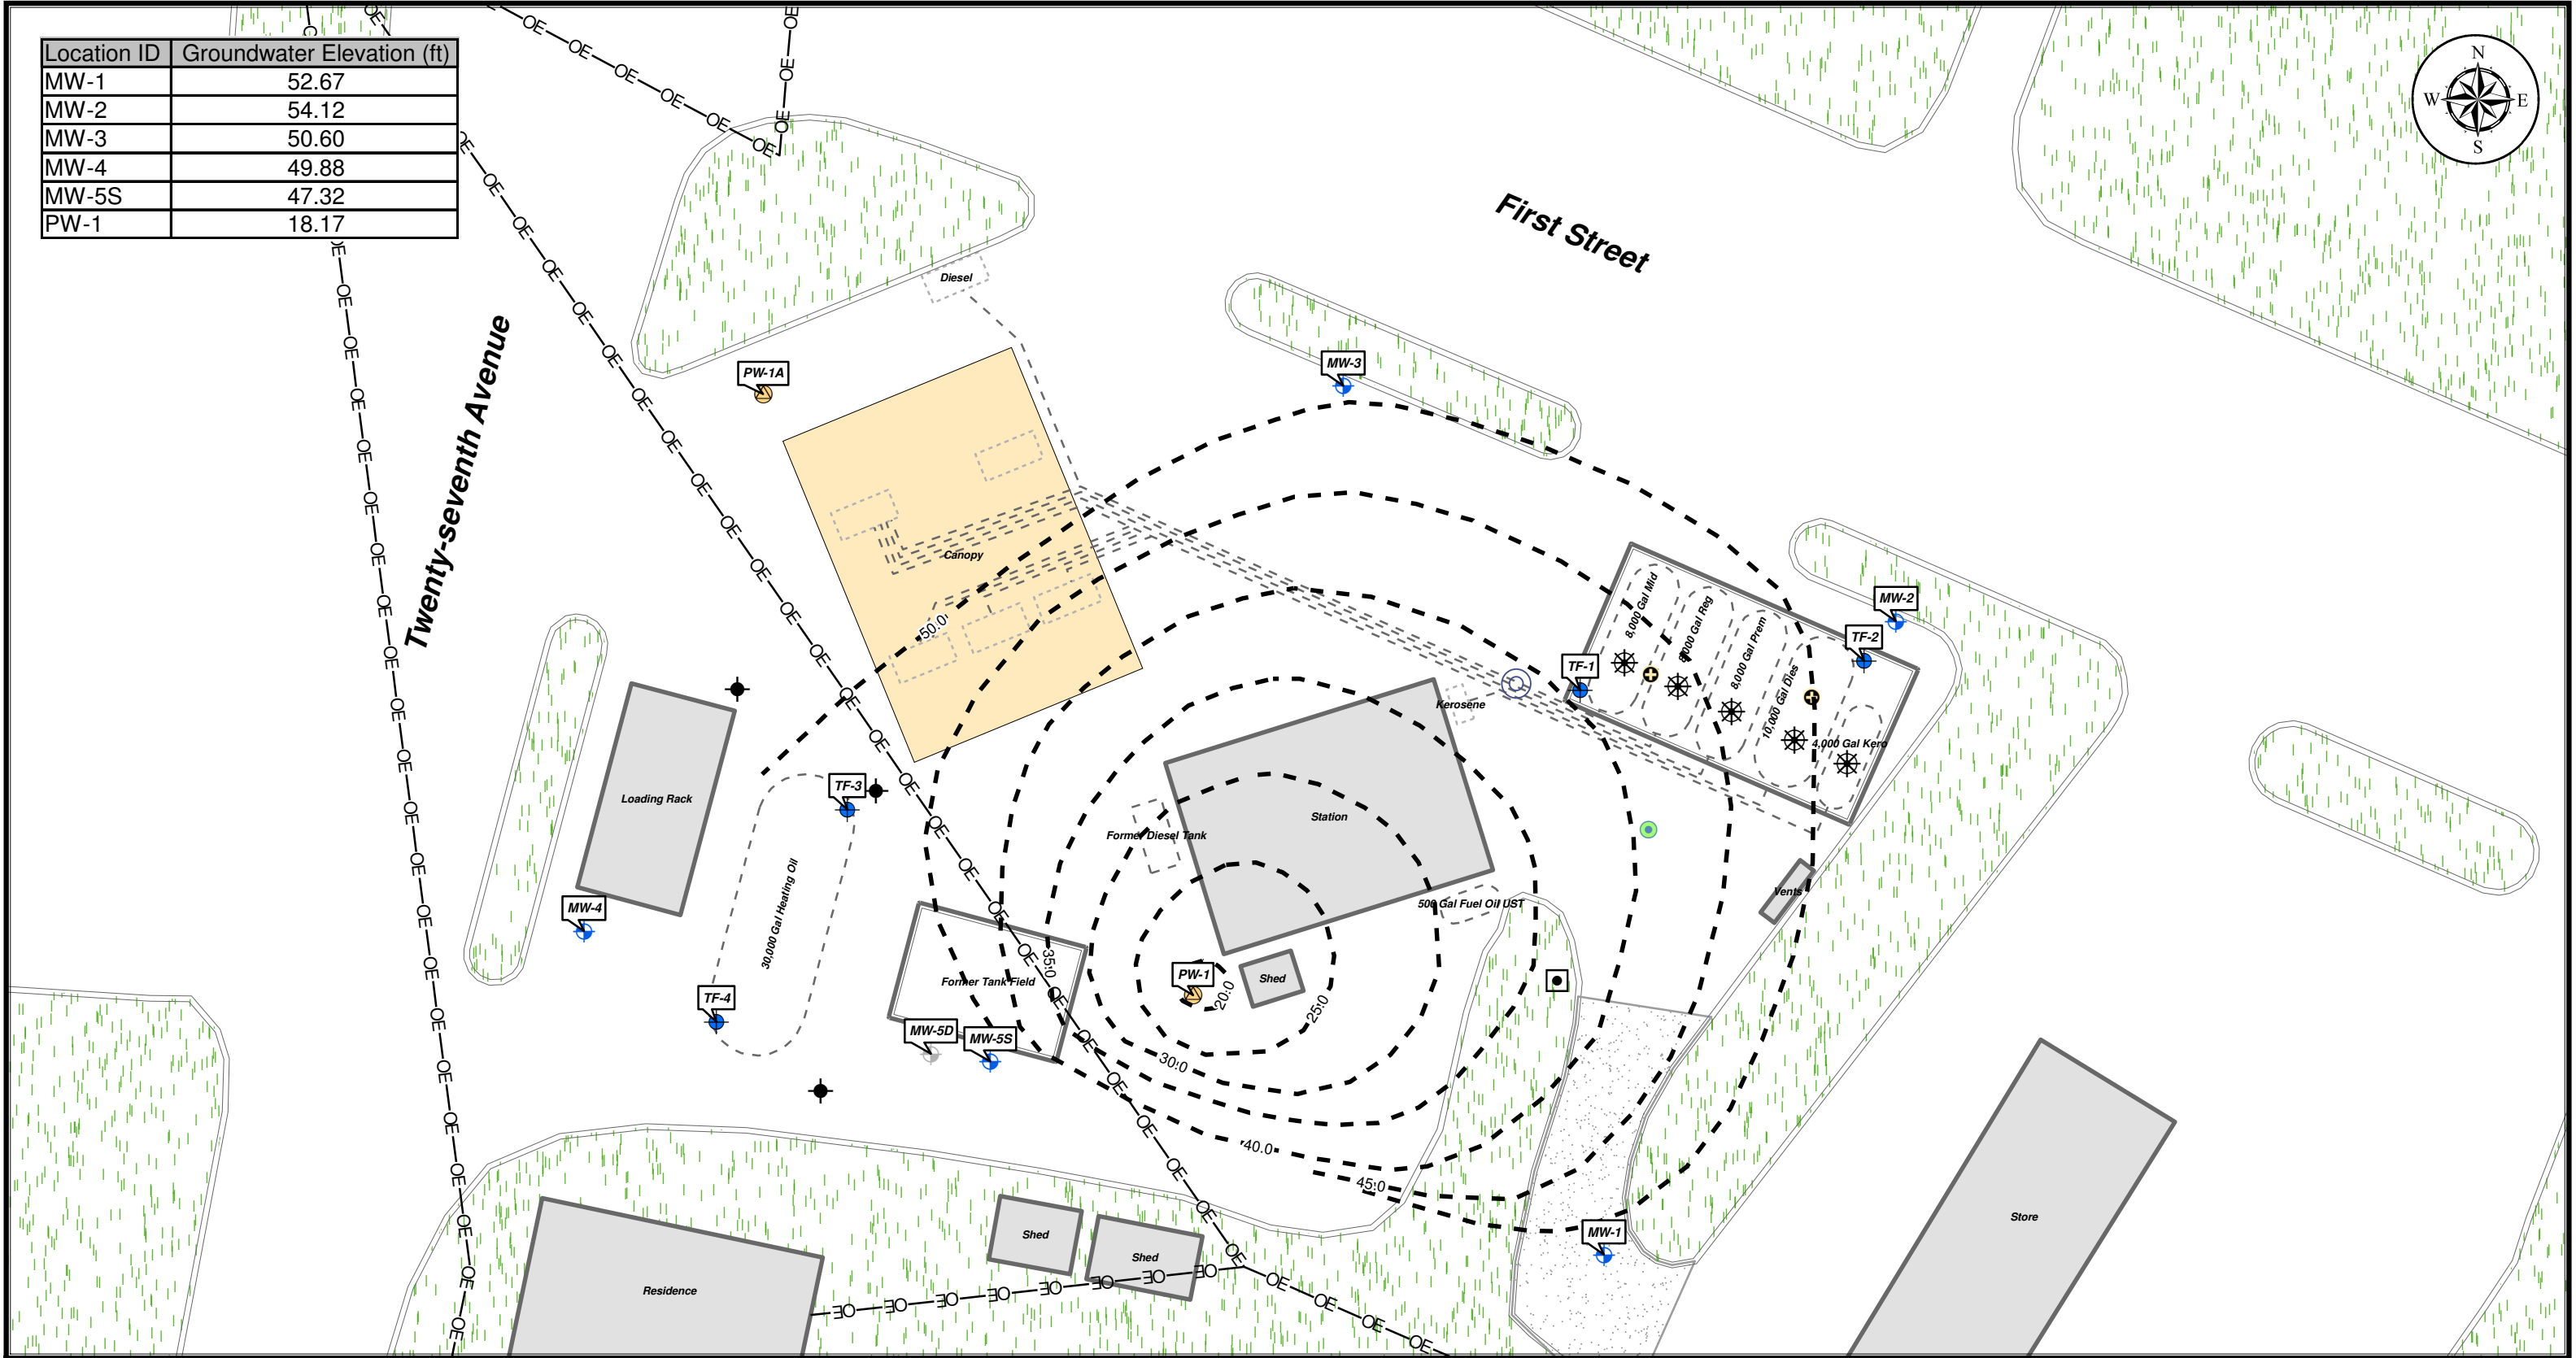

Legend			
	Monitoring Well		Tank Field Well
	Potable Well		Fill Valve
	Monitoring Well (Not Used in Contouring)		Vapor Recovery
	Abandoned Well		Sanitary Cleanout
	Observation Well		Transition Sump
	Grease Trap		Groundwater Contour
	Curb/Edge of Pavement		Dispenser
	Overhead Electric		Gravel
	Product Line		Tank Field
	Building		UST
	Canopy		Vegetation

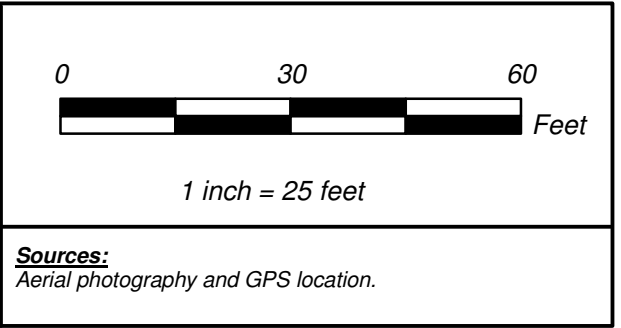

Michael Askew
 www.michaeljaskew.com
 michaeljaskew@gmail.com
 503.608.4426

Site 4 328 First Street			
Water Level Elevations 8 Hours Pumping			
DRAWN BY: MJA	FILE NAME: Site_4_Pumping _GW	SCALE: SEE DRAWING	FIGURE NO: 1
APPROVED BY:	PROJECT NO:	DATE: 5/4/07	